


DETAIL A

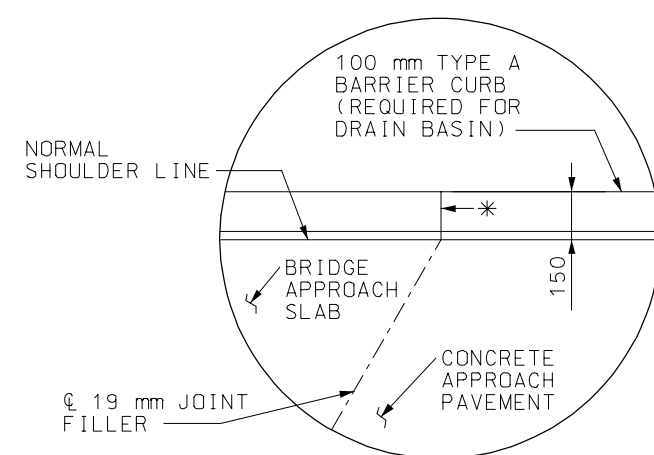


DETAIL B

* USE 19 mm JOINT FILLER BETWEEN TYPE A CURBS




GENERAL NOTES:

ALL DIMENSIONS SHOWN ARE IN mm UNLESS OTHERWISE NOTED.

FOR SECTIONS A-A, B-B AND C-C, SEE SHEET 3 OF 3.

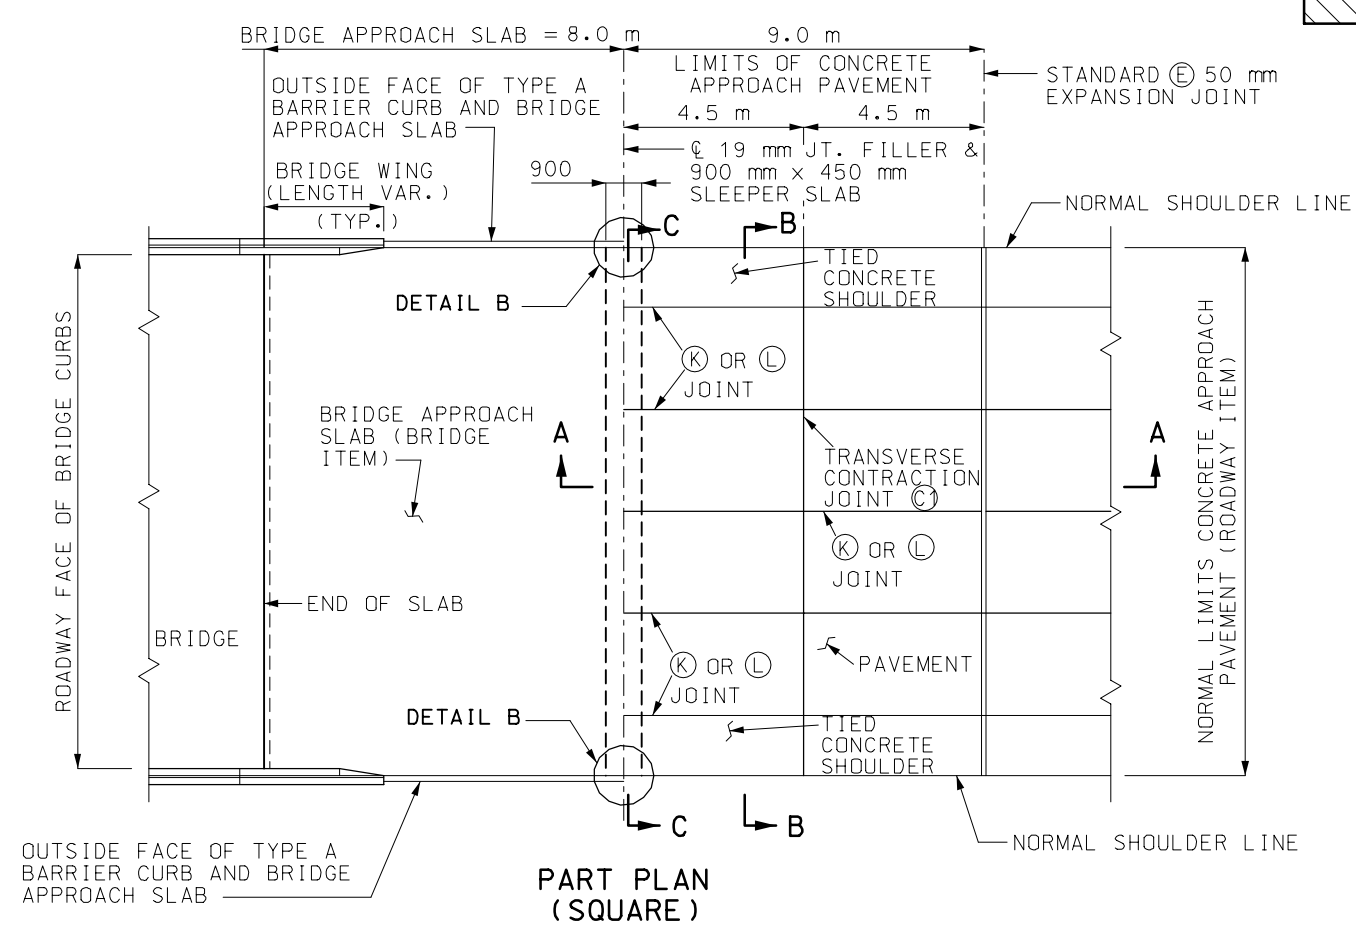

MISSOURI HIGHWAYS AND TRANSPORTATION COMMISSION			
CONCRETE APPROACH PAVEMENT FOR MULTI-LANE PAVEMENTS			
DATE: _____	EFFECTIVE: 07-01-2004	M504.00F	2/3

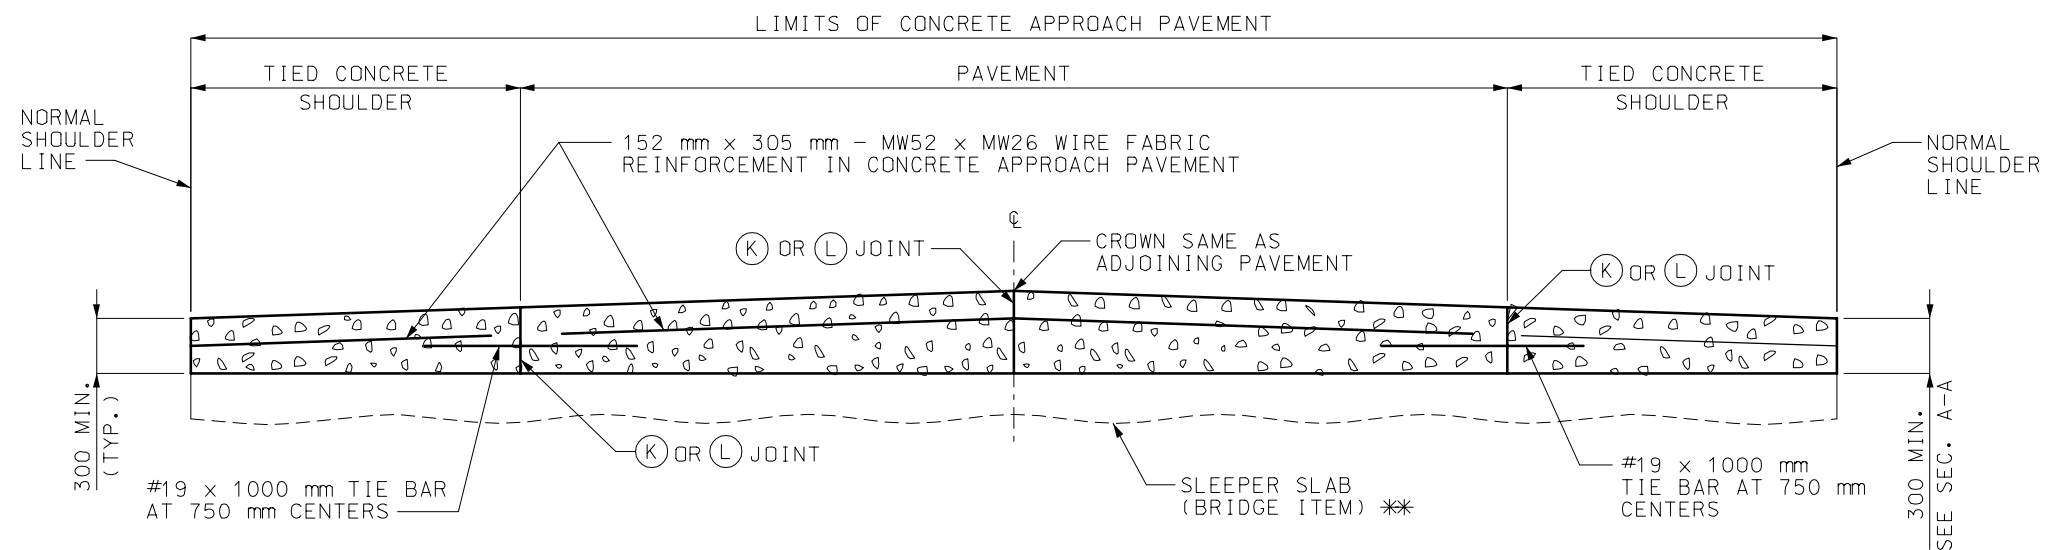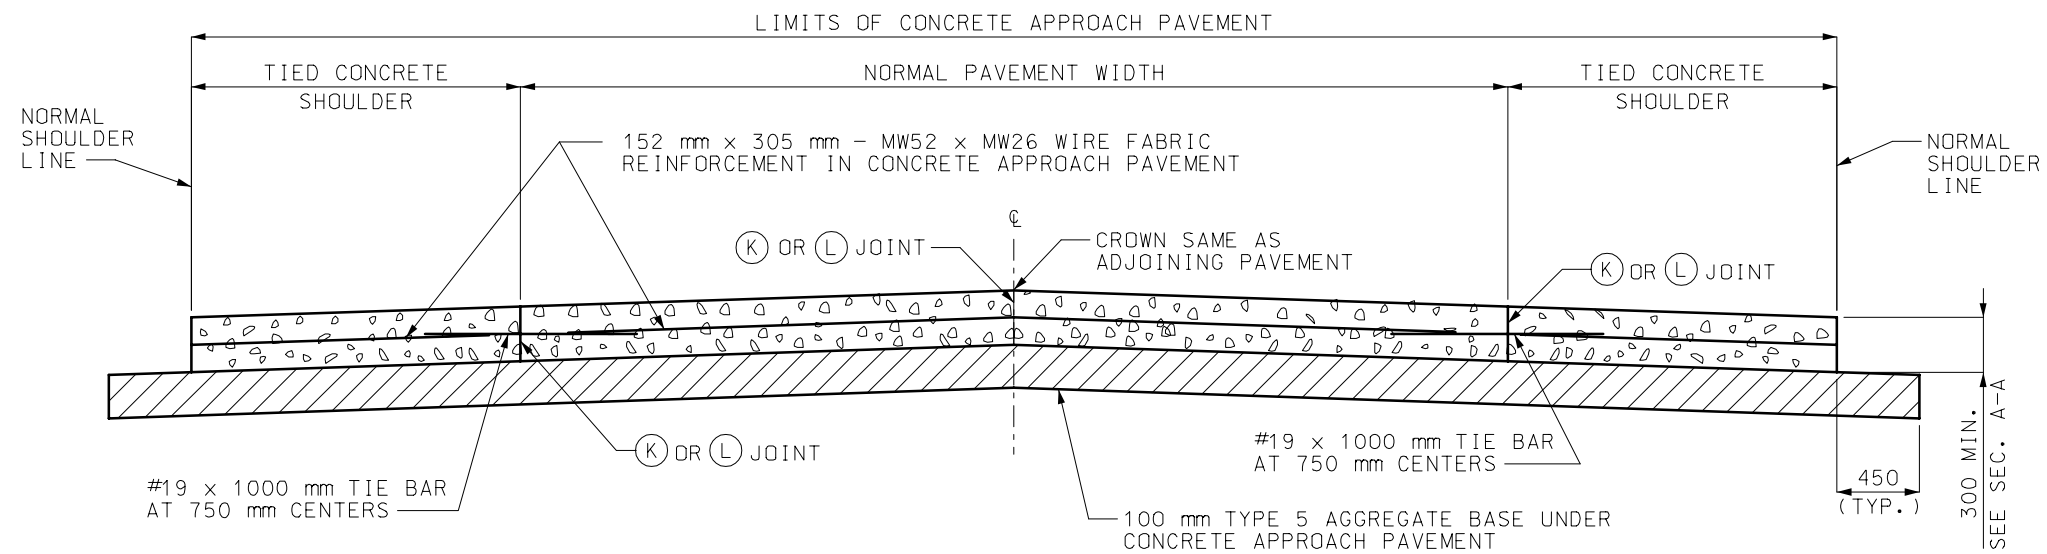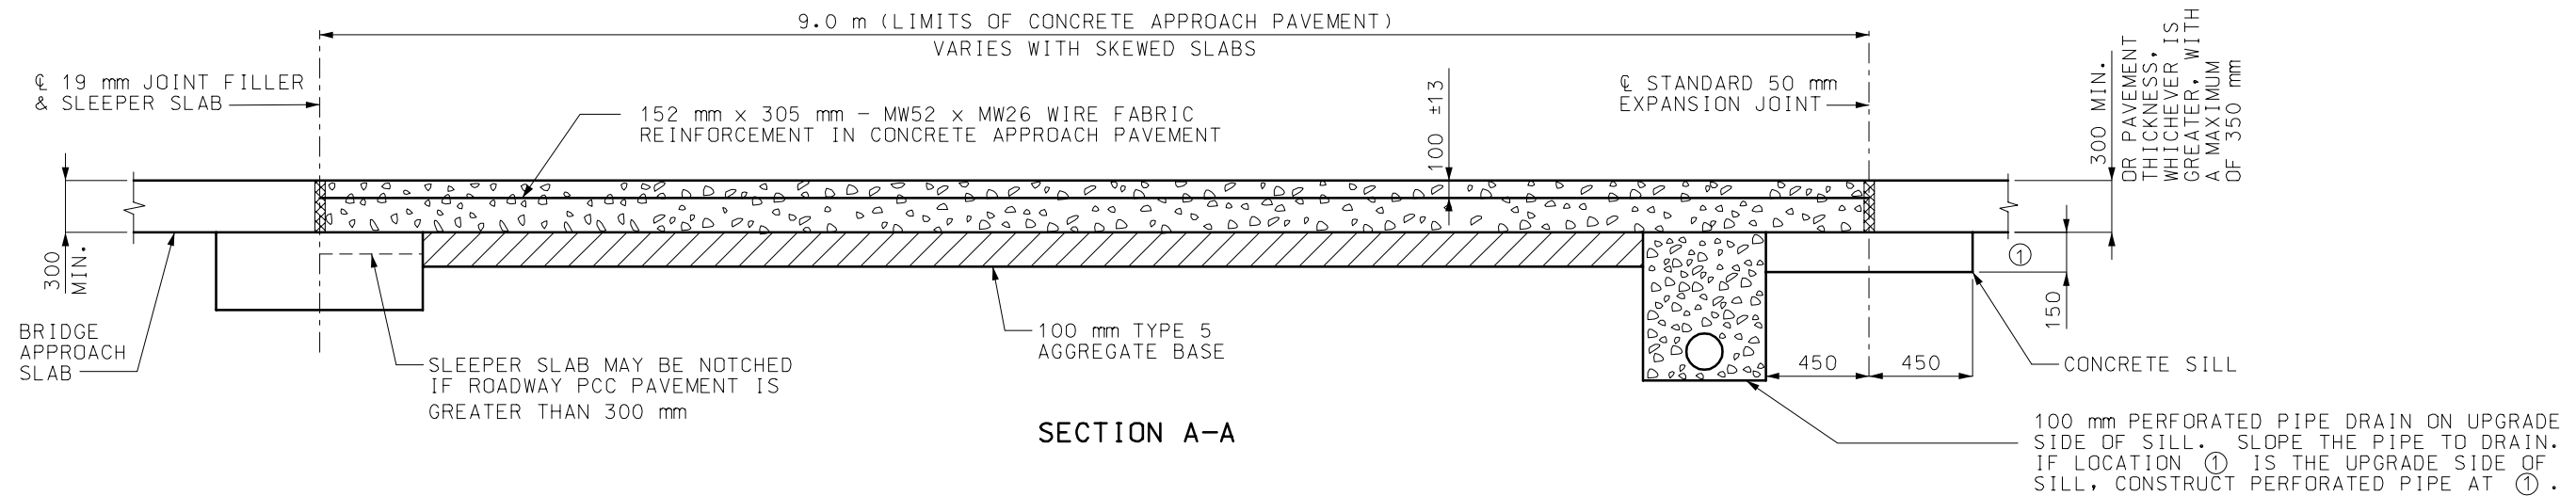

** TOP OF SLEEPER SLAB MAY BE FLAT OR CROWNED. SEE BRIDGE PLANS.

GENERAL NOTES:

ALL DIMENSIONS SHOWN ARE IN mm UNLESS OTHERWISE NOTED.

FOR LOCATIONS OF SECTIONS A-A, B-B AND C-C, SEE SHEETS 1 AND 2.

SEE STANDARD DRAWING M605.10 FOR PIPE OUTLET DETAIL FROM SHOULDER POINT TO INSLOPE.

MISSOURI HIGHWAYS AND TRANSPORTATION COMMISSION			
CONCRETE APPROACH PAVEMENT			
DATE: _____	EFFECTIVE: 07-01-2004	M504.00F	3/3